


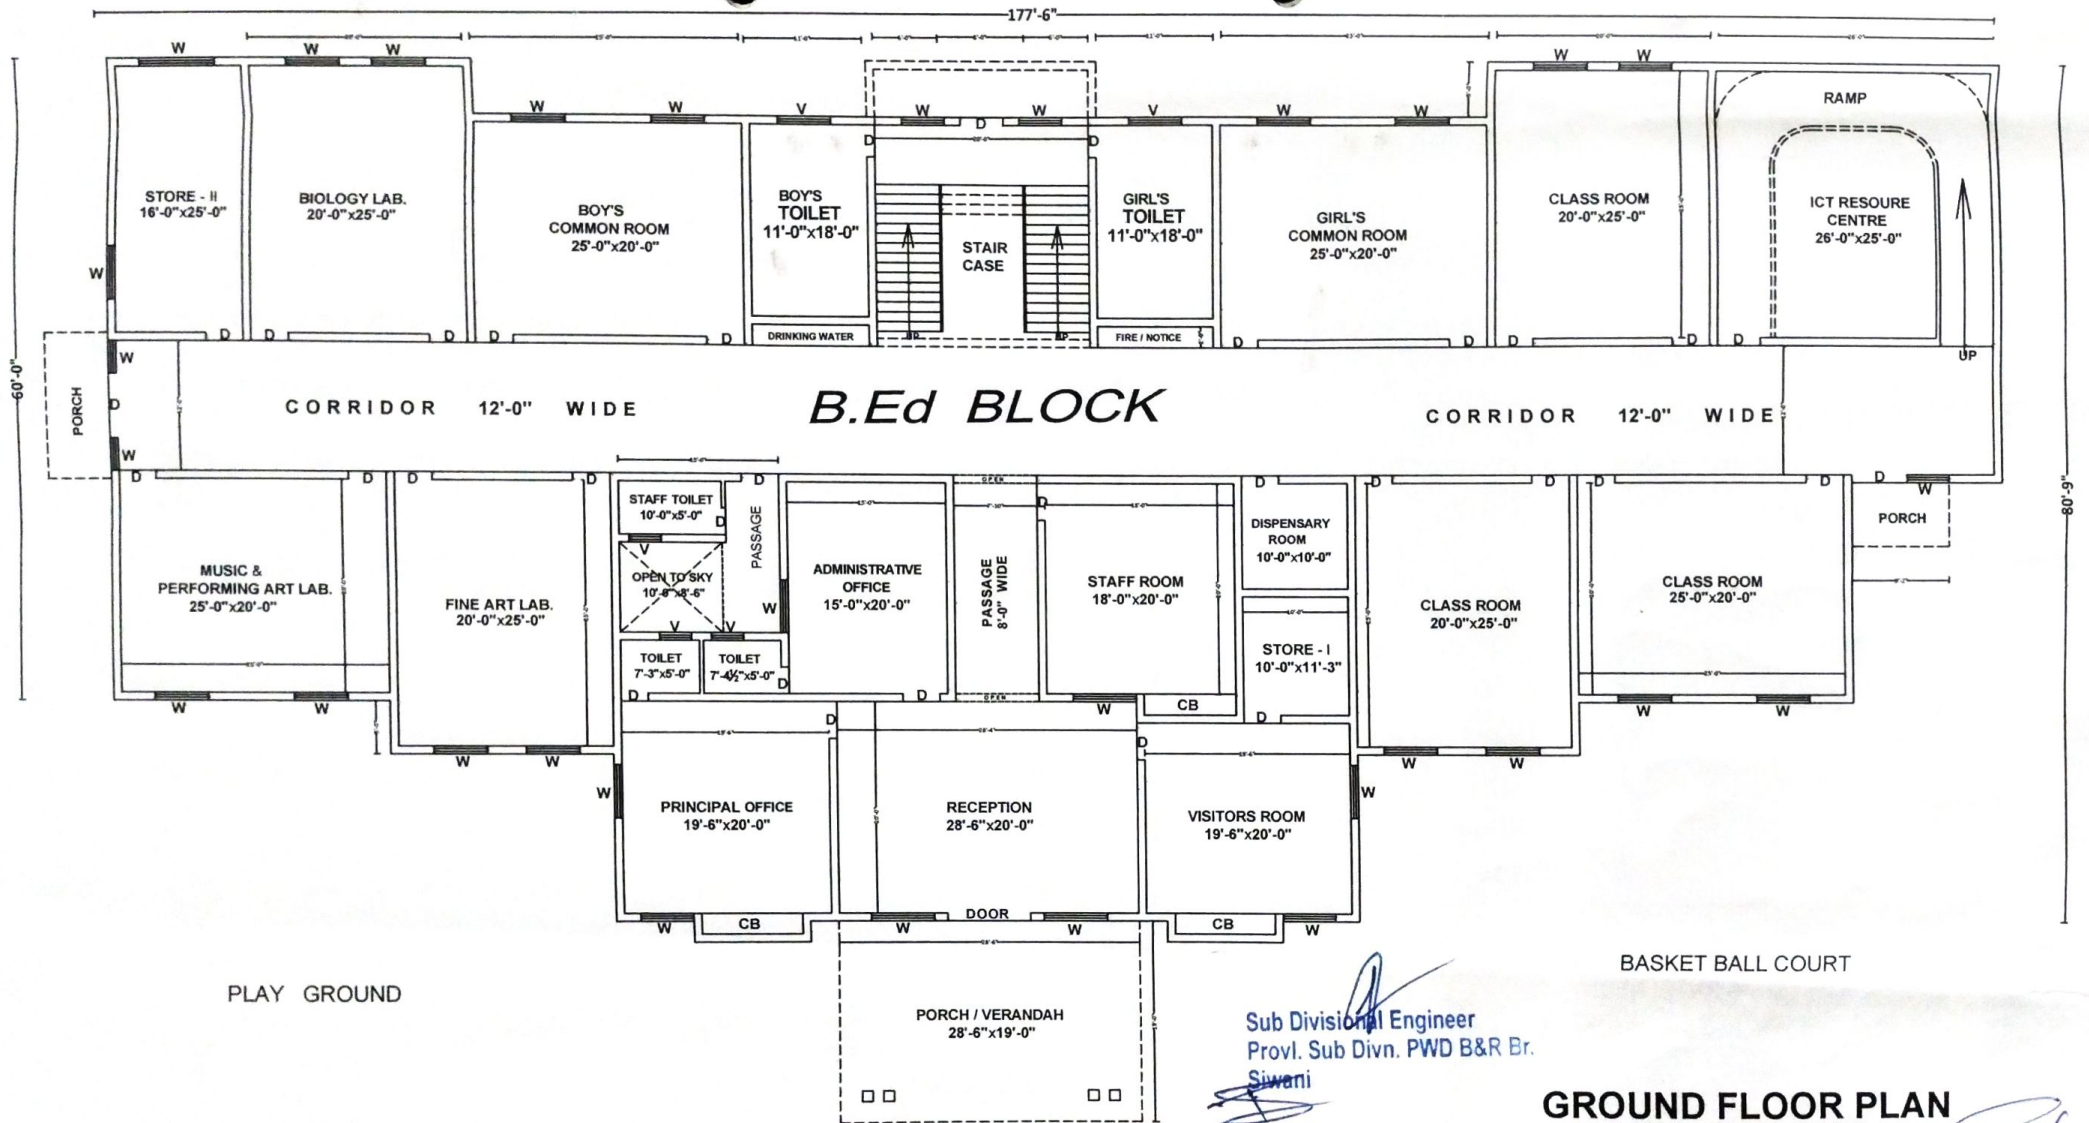

GROUND FLOOR PLAN

Sub Divisional Engineer
Provl. Sub Divn. PWD B&R Br.
Siwani

EXIST. BUILD. PLAN FOR
TAGORE COLLEGE OF EDUCATION
SITUATED IN VILL. BARWA TEH. SIWANI
DISTT. BHIWANI (HRY.)

Khasra No. 240
19/2, 20/1/2, 20/2, 21, 22
(1-5) (4-0) (0-13) (7-7) (6-16)

KHEVAT NO 694 / 1, KHATONI NO 1707/ 1
REGISTRY NO 1448, 1449 / DATE 03-12-2009

COVD. AREA BLOCK 'A' G.F.
= 1166.60 SQMT. OR 12541.00 SFT.

DRG. NO
1/2/3/4




APPL. SIGN.

Secretary
Tagore Education Society
Barwa (Bhiwani)

ARCHITECT

Shubham Architect
S.L. Verma
7988930136
9416080029
21, Apna Market, H.P. Trd. W-3
Delhi Road, Dabra Chowk, HISA
S.L. Verma : 9416080029

PRODUCED BY AN AUTODESK EDUCATIONAL PRODUCT

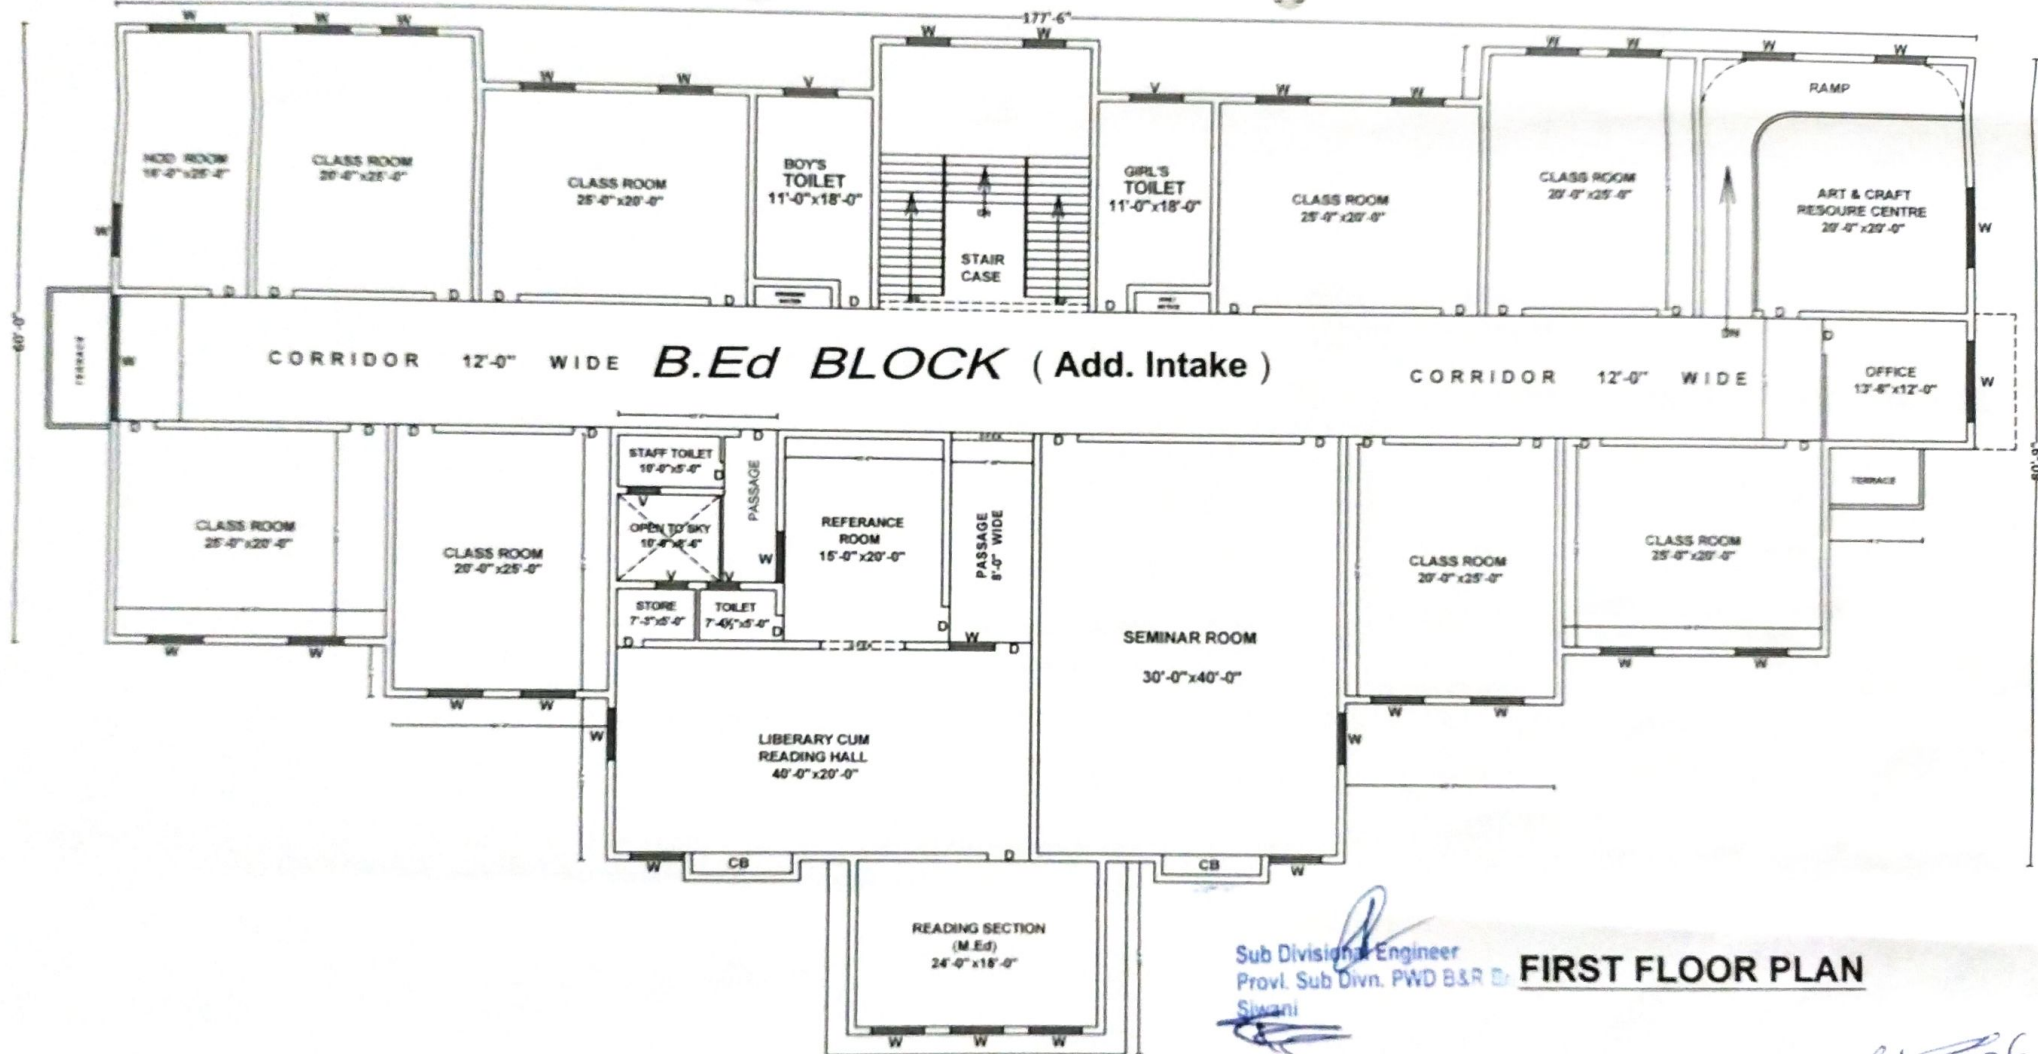

Sub Divisional Engineer
Provl. Sub Divn. PWD B&R D.
Siwani

FIRST FLOOR PLAN

EXIST. BUILD. PLAN FOR
TAGORE COLLEGE OF EDUCATION
SITUATED IN VILL. BARWA TEH. SIWANI
DISTT. BHIWANI (HRY.)

Khasra No. 260
19/2, 20/1/2, 20/2, 21, 22
(1-5) (4-0) (0-13) (7-7) (6-16)
KHEVAT NO 694 / 1, KHATONI NO 1707 / 1
REGISTRY NO 1448, 1449 / DATE 02-12-2009

COVD. AREA BLOCK 'A' P.F.
= 1166.60 SQMT. OR 12541.00 SFT.


DRG. NO.
1/2/3/4



APPL. SIGN.
Secretary
Tagore Education Society
Barwa (Bhiwani)

ARCHITECT
Shubham Architect
S.L. Verma
21, Apna Market, H.P. Trd. Wall GZ
Delhi Road, Dabra Chowk, HISAR
S.L. Verma : 9416080029
SHUBHAM ARCHITECT
S.L. Verma
798830136
9416080029
Apna Mkt. Delhi Road
Dabra Chowk
Hisar

PRODUCED BY AN AUTODESK EDUCATIONAL PRODUCT

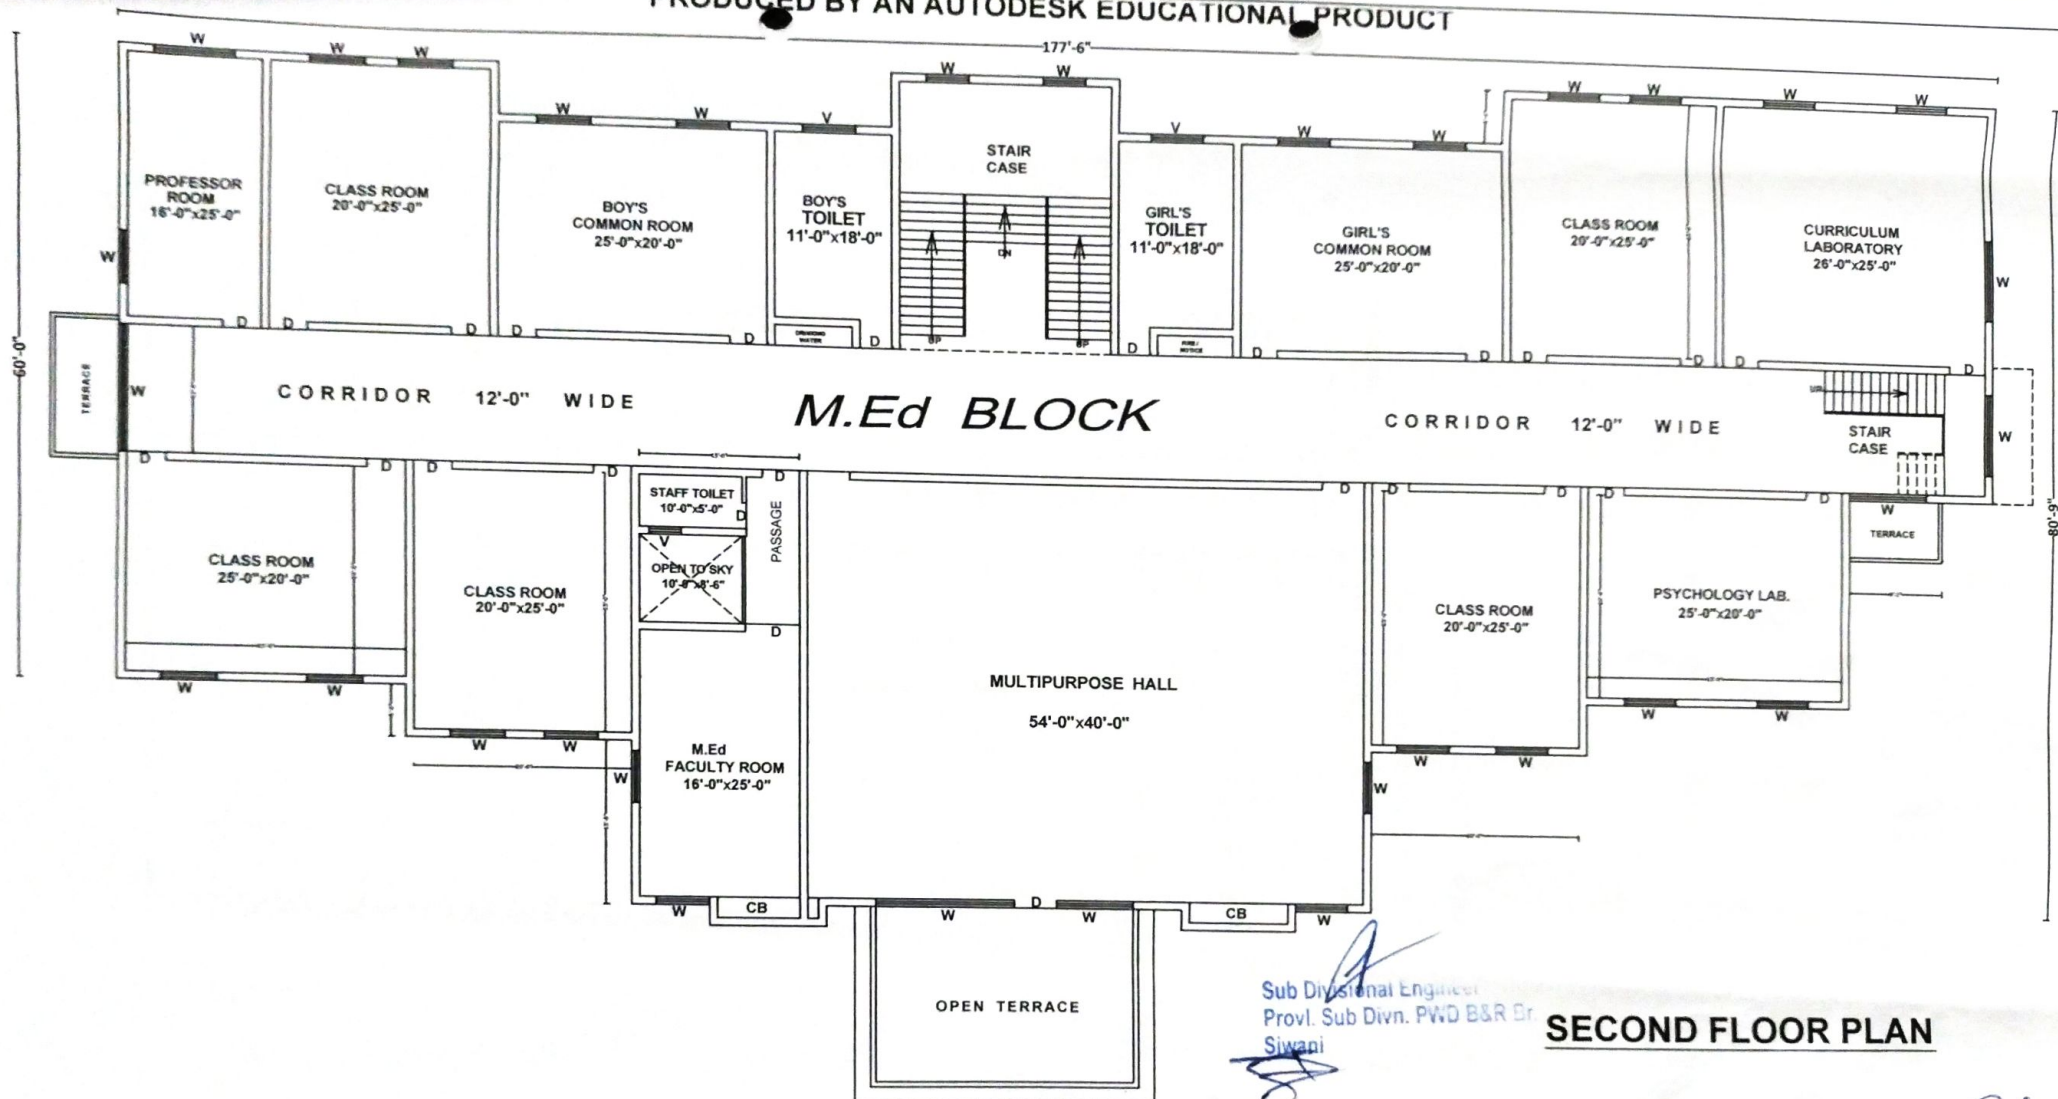

Sub Divisional Engineer
Prov. Sub Divn. PWD B&R Gr
Siwani

SECOND FLOOR PLAN

EXIST. BUILD. PLAN FOR
TAGORE COLLEGE OF EDUCATION
SITUATED IN VILL. BARWA TEH. SIWANI
DISTT. BHIWANI (HRY.)

Khasra No. 240
19/2, 20/1/2, 20/2, 21, 22
(1-5) (4-0) (0-13) (7-7) (6-16)

KHEVAT NO 694 / 1, KHATONI NO 1707/1
REGISTRY NO 1448, 1449 / DATE 03-12-2009

COVD. AREA BLOCK 'A' S.F.
= 1122.05 SQMT. OR 12062.00 SFT.

DRG. NO
1/2/3/4



APPL. SIGN


Secretary
Tagore Education Society
Barwa (Bhiwani)

ARCHITECT

Shubham Architect
S.L. Verma
7988930136
9416080029
Architect, Designer, Planner & Vastu Consultant
21, Apna Market, H.P. Trd. Wali Gali
Delhi Road, Dabra Chowk, HISAR
S.L. Verma : 9416080029

PRODUCED BY AN AUTODESK EDUCATIONAL PRODUCT

D.Ed (BLOCK)

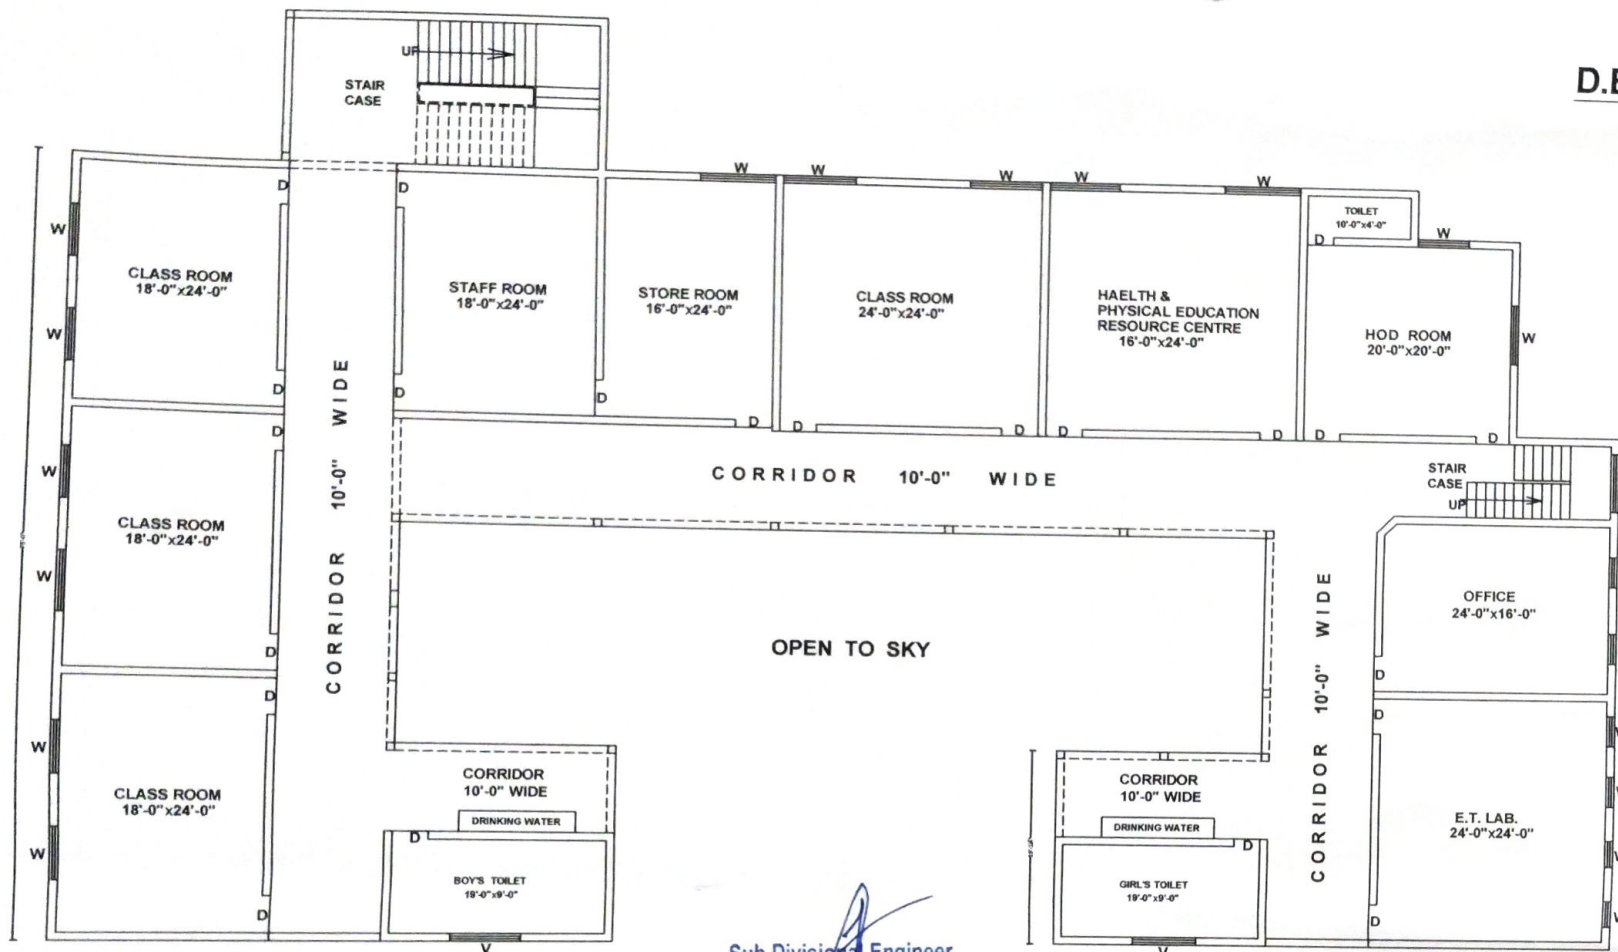

Sub Divisional Engineer
Prov. Sub Divn. PWD B&R Br.
Siwani

FIRST FLOOR PLAN

EXIST. BUILD. PLAN FOR
TAGORE COLLEGE OF EDUCATION
SITUATED IN VILL. BARWA TEH. SIWANI
DISTT. BHIWANI (HRY.)
PROP. OF
TAGOR EDUCATION SOCIETY BARWA DISTT. BHIWANI

Khevat No 694 /1, 694 /1, 862 And Khatoni No 1707,1701,1946
Registry No 1447, 1448 / Date 14-11-2007 & 22-06-2016
Khasra No. 240
19/2, 20/1/2, 20/2, 21, 22, 11, 20/1
(1-5) (4-0) (0-13) (7-7) (6-16) (0-13) (3-7)

COVD. AREA BLOCK 'B' S.F.
= 798.45 SQMT. OR 8583.33 SFT.

DRG. NO
1/2/3/4/5/6/7

APPLI. SIGN


Secretary
Tagore Education Society
Barwa (Bhiwani)

SARPANCH

ARCHITECT

Shubham Architect
S.L. Verma : 9116080029
21, Apna Market, H.P. Trd. Wall
Delhi Road, Dabra Chowk, HISAR

COMMON (BLOCK)

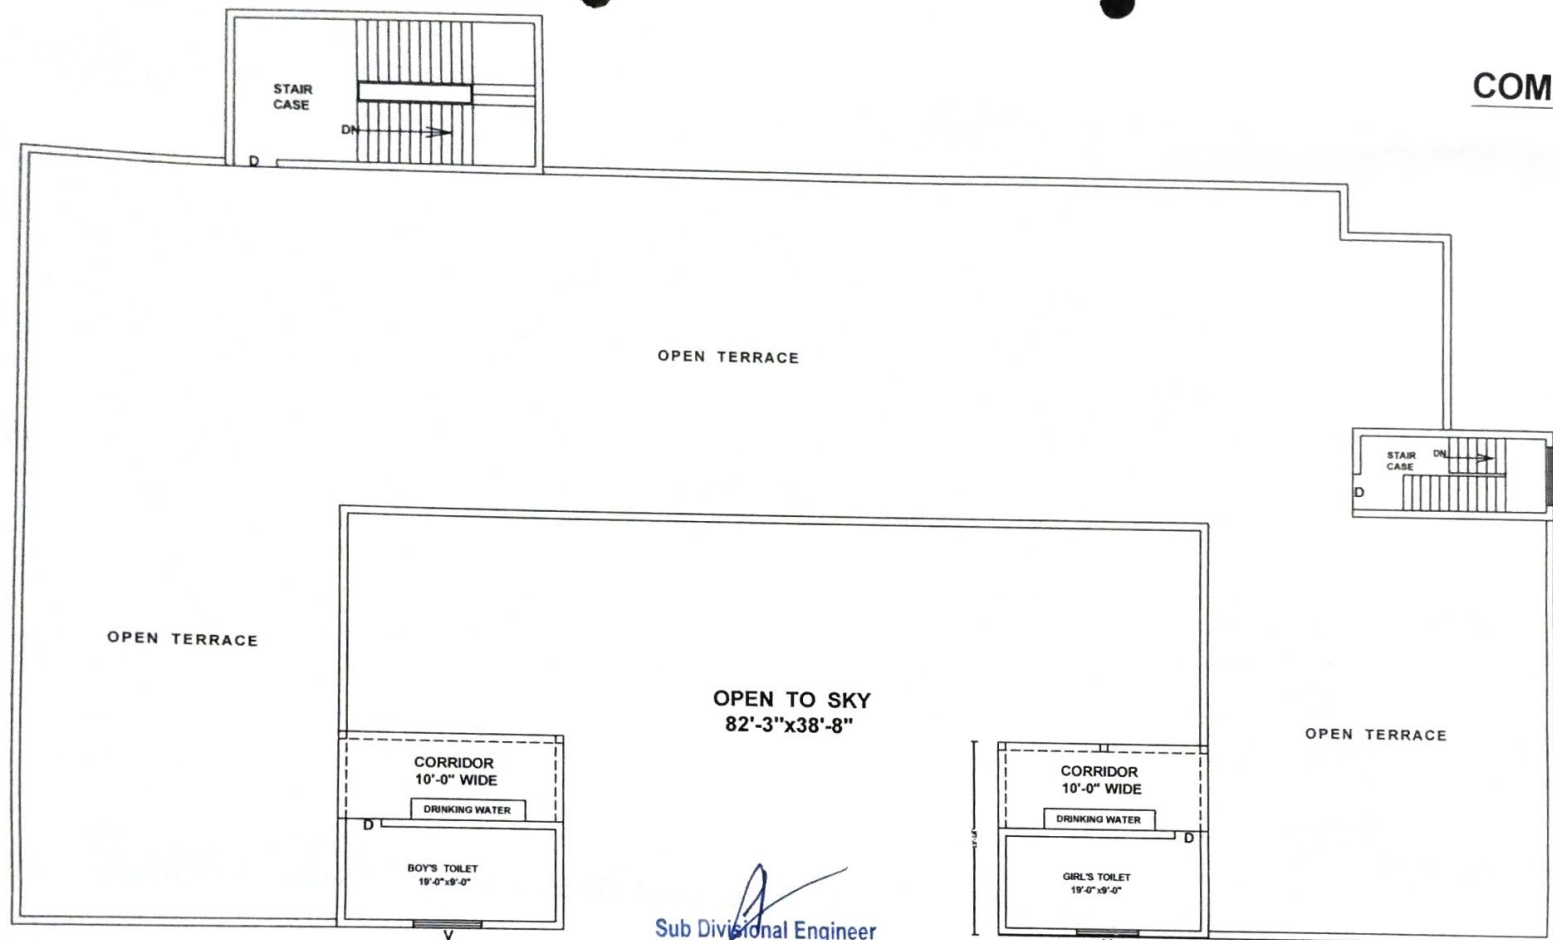

Sub Divisional Engineer
Provl. Sub Divn. PWD B&R Br.
Siwani

SECOND FLOOR PLAN

EXIST. BUILD. PLAN FOR
TAGORE COLLEGE OF EDUCATION
SITUATED IN VILL. BARWA TEH. SIWANI
DISTT. BHIWANI (HRY.)

PROP. OF
TAGOR EDUCATION SOCIETY BARWA DISTT. BHIWANI

Khevat No 694 /1, 694 /1, 862 And Khatoni No 1707,1701,1946

Registry No 1447, 1448 / Date 14-11-2007 & 22-06-2016

Khasra No. 240
19/2, 20/1/2, 20/2, 21, 22, 11, 20/1
(1-5) (4-0) (0-13) (7-7) (6-16) (0-13) (3-7)

COVD. AREA BLOCK 'B' S.F.
= 132.10 SQMT. OR 1420.07 SFT.

DRG. NO

1/2/3/4/5/6/7

APPL. SIGN

Secretary
Tagore Education Society
Barwa (Bhiwani)

SARPANCH

ARCHITECT

Shubham Architect
S.L. Verma
7988930136
9416080029
21, Apna Market, H.P. Trd. Wali Gali
Delhi Road, Dabra Chowk, HISAR
S.L. Verma : 9416080029